



**MEMPHIS AND
SHELBY COUNTY** **DIVISION OF PLANNING
AND DEVELOPMENT**

City Hall – 125 N. Main Street, Suite 468 – Memphis, Tennessee 38103 – (901) 636-6619

**MEMPHIS LANDMARKS COMMISSION
CERTIFICATE OF APPROPRIATENESS**

TO: Jim Williams

ISSUE DATE: April 18, 2023

DOCKET: COA 2023-036

372 South Main Street

South Main HD

Sent via electronic mail to: jim@w-signs.com

On April 11, 2023, the Memphis Landmarks Commission ***approved*** your application as a **MINOR COA** for Site Improvements: new signage, subject to the following conditions:

1. An existing 20.6 in. (h) by 33.5 in. (w) double-sided projecting sign reading “CIVIL AXE THROWING” will be relocated from the building’s north entrance to the building’s west entrance.
2. A new 44 in. (h) by 34 in. (w) double-sided multi-tenant projecting sign reading “YOGA SIX” followed by “CIVIL AXE THROWING.” The sign copy will be composed of illuminated acrylic copy pushed through an opaque aluminum cabinet. The sign will be installed above the building’s north entrance.
3. Any change or deviation from the approved Certificate of Appropriateness (COA) shall be submitted to the Memphis Landmarks Commission for review and approval.

Be advised, this COA expires in one (1) year if a permit has not been issued by the Office of Construction Code Enforcement.


Respectfully,



Laura Lamboley
Municipal Planner
Land Use and Development Services
Division of Planning and Development

Encl: Approved sign details, DMC approval letter

SIGN DETAILS

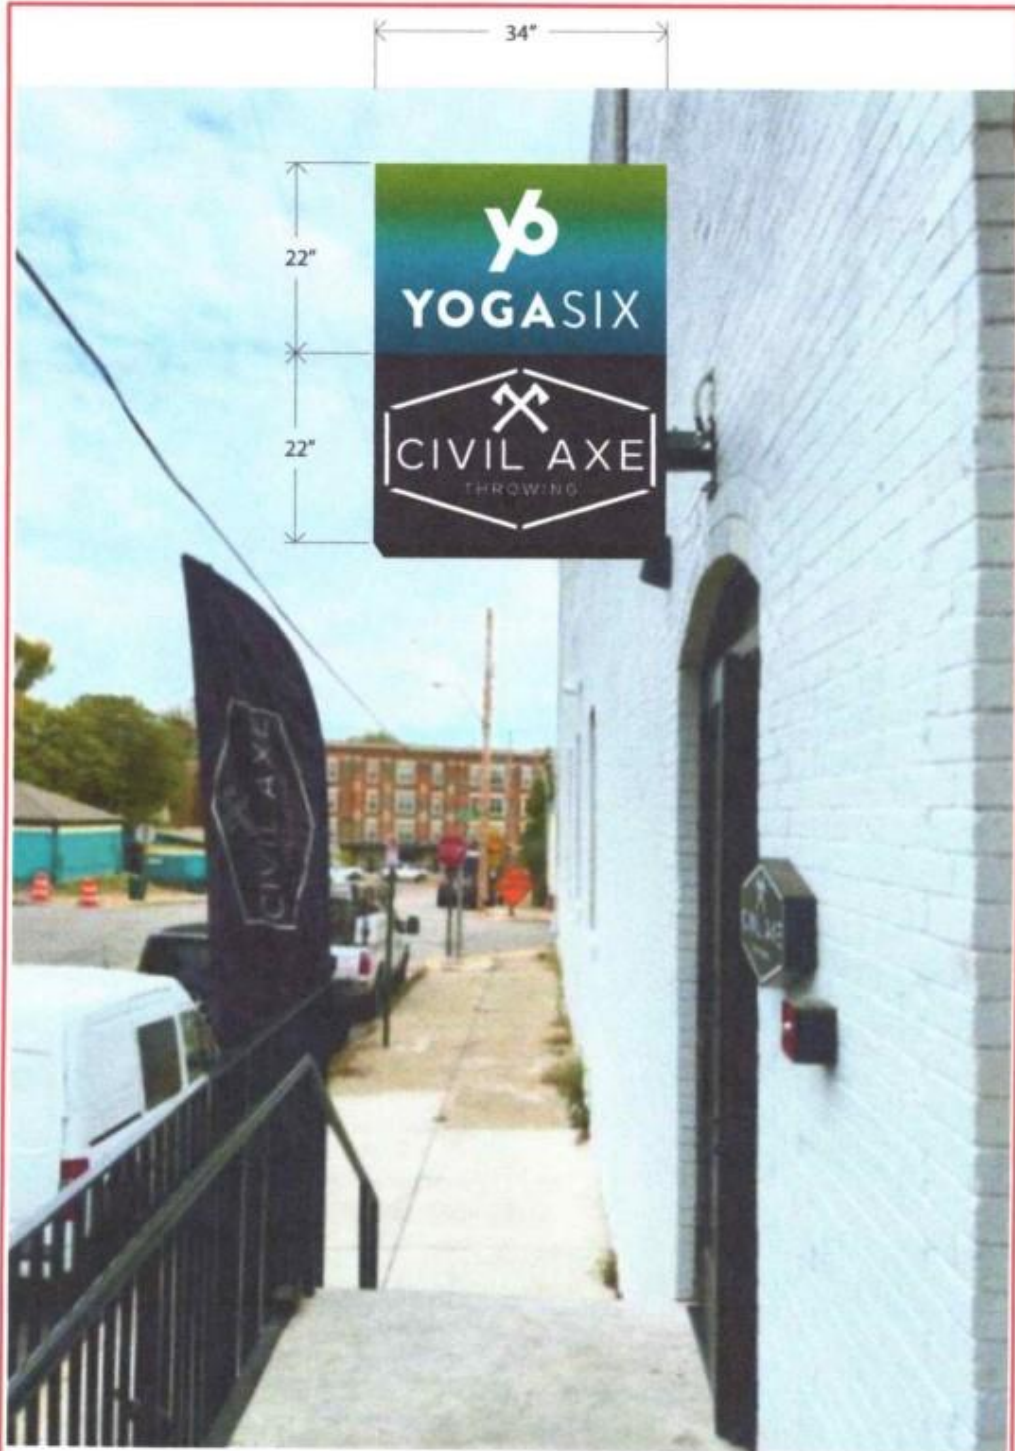

Fabricate & Install (1) 44" x 34" D/F Internally Illuminated Mask Arm Sign. Aluminum Faces with Routed Copy & 1/2" Thick Push Thru Acrylic Copy. YogaSix Section of Face Painted in Gradient as per Customer's Artwork. Civil Axe Face and Sign Returns Painted Black. "Throwing" to be Non-Illuminated White Vinyl on Faces. Sign Installs on Existing Mask Arm using Existing Electrical. Sign Internally Illuminated by White LED Lights.




APPROVED BY: _____		DATE: _____	
110 VOLT 15 AMP CIRCUIT TO BE PROVIDED AND PAID FOR BY CUSTOMER			
CUSTOMER: Civil Axe - YogaSIX		DRAWING NO. 02222023-YSCA	
SALESMAN: RANDY HILL	SCALE: 3/4"=1'	DRAWN BY: D. E. Cunningham	DATE: 02-22-2023
821 Vance Ave. Memphis, TN 38126		PH: 901-523-1595	FAX: 901-527-7372

SIGN DETAILS

REMOVE Existing WALL SIGN AND REINSTALL ON THE WEST ELEVATION OF BUILDING.

$2.75' \times 2.91' = 8.0025 \text{ SF}$

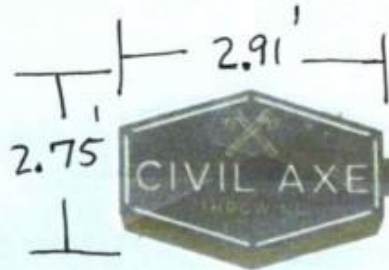

Existing





March 23, 2023

Jim Williams
Williams Sign Company
821 Vance Ave
Memphis, TN 38126

RE: DRB Approval #23-17
One (1) Multitenant Projecting Sign
One (1) Projecting Sign Modification
Yoga Six & Civil Axe
372 S Main

Dear Mr. Williams,

On March 22, 2023, the President of the Downtown Memphis Commission (DMC) administratively approved your application to install the following signage at 372 S Main:

- An existing 20.6 in. (h) by 33.5 in. (w) double-sided projecting sign reading "CIVIL AXE THROWING" will be relocated from the building's north entrance to the building's west entrance.
- A new 44 in. (h) by 34 in. (w) double-sided multitenant projecting sign reading "YOGA SIX" followed by "CIVIL AXE THROWING." The sign copy will be composed of illuminated acrylic copy pushed through an opaque aluminum cabinet. The sign will be installed above the building's north entrance.

This approval letter allows you to proceed with permit applications from the Memphis and Shelby County Office of Code Enforcement and other applicable bodies. DRB approval is valid for one (1) year from the date listed above. If your DRB approval expires prior to the start of work, you must reapply before proceeding with the project.

Sincerely,

A handwritten signature in black ink that reads 'Abram Lueders'.

Abram Lueders, AICP
Urban Planner
Downtown Memphis Commission